



A-A
INSIDE

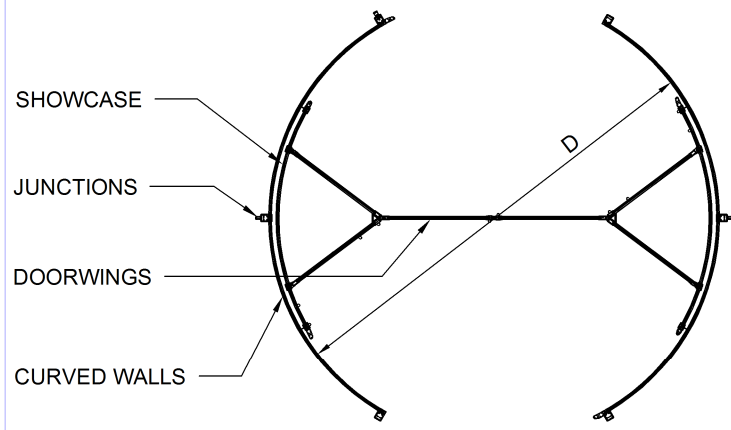



OUTSIDE

B-B
INSIDE

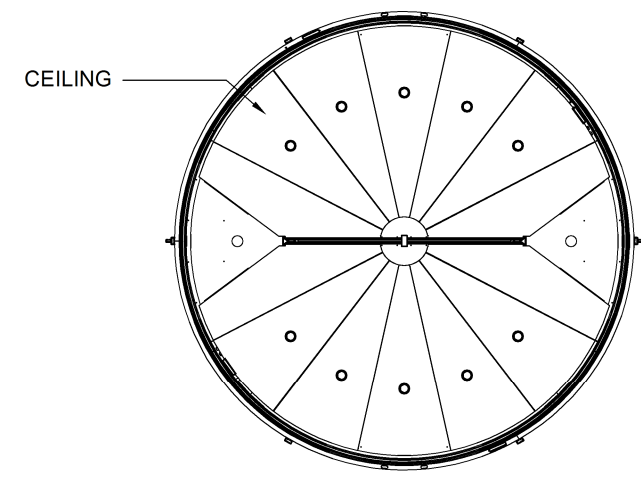


OUTSIDE

JUNCTIONS

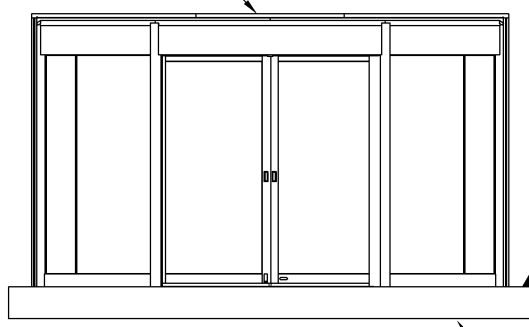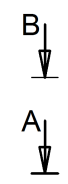

OUTSIDE VIEW

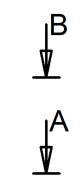


FINISHED FLOOR LEVEL

FLOOR

CANOPY COVER

CABLING


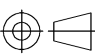
DRIVE



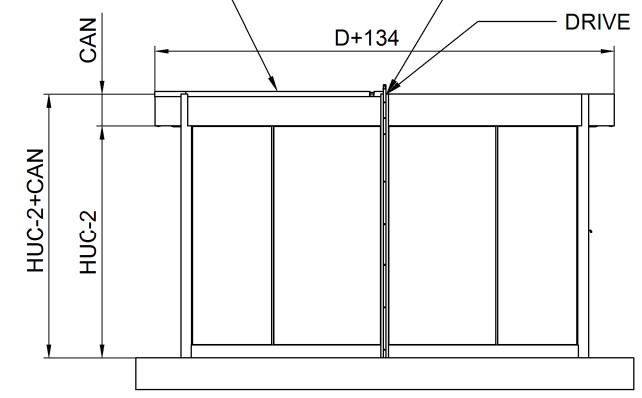


SIDE VIEW

FOR INFORMATION




Duotour

DRAWINGNUMBER DUOTOUR		REV. -	SHEET 1 / 6	COLLAPSIBLE DOORS	
DOORNUMBER DTAC2403		PROJECTNUMBER ---		 BOON EDAM © BOON EDAM WWW.BOONEDAM.COM	
REV. BY RSM	6-8-2010				
DESCR. ----					
DRAWN	---	5-5-2010	FORMAT	A3	
CHECKED	----		UNITS	MM	
STATUS	RELEASED		SCALE	1:50	

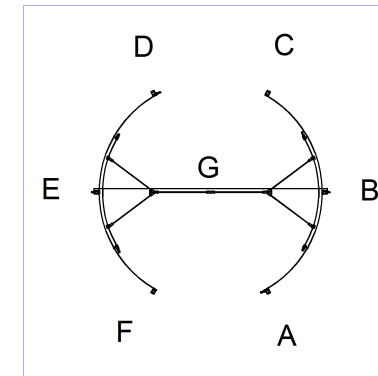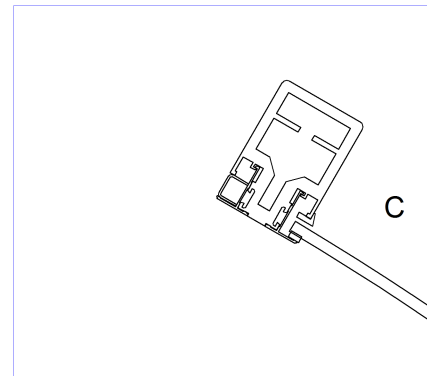
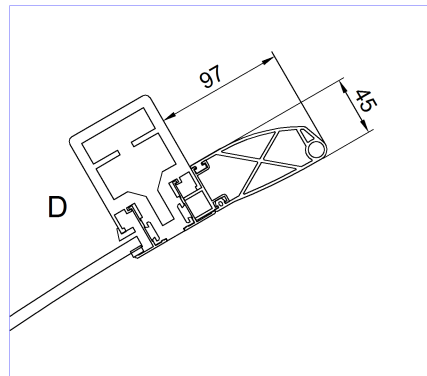


INSIDE

OUTSIDE

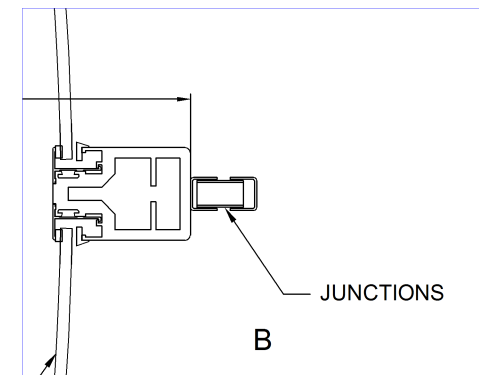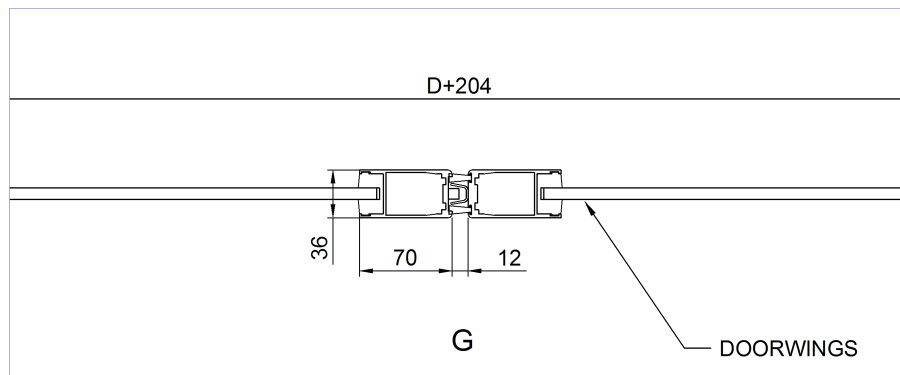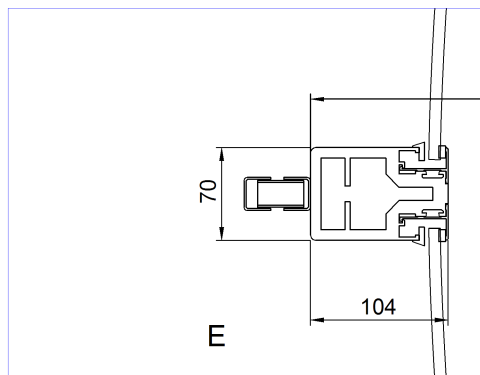

CURVED WALLS

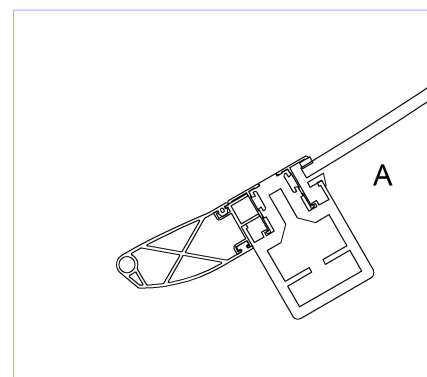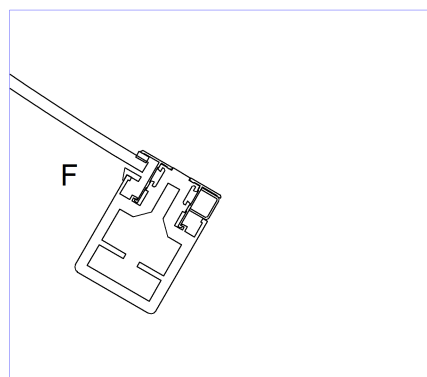



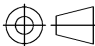
FOR INFORMATION				
Duotour				
DRAWINGNUMBER	REV.	SHEET		
DUOTOUR	-	2 / 6	COLLAPSIBLE DOORS	
DOORNUMBER	PROJECTNUMBER			
DTAC2403	---			
REV. BY	RSM	6-8-2010		
DESCR.	----			
DRAWN	---	5-5-2010		
CHECKED	----			
STATUS	RELEASED			
			FORMAT	A3
			UNITS	MM
			SCALE	1:100 (1:4)

BOON EDAM

© BOON EDAM WWW.BOONEDAM.COM







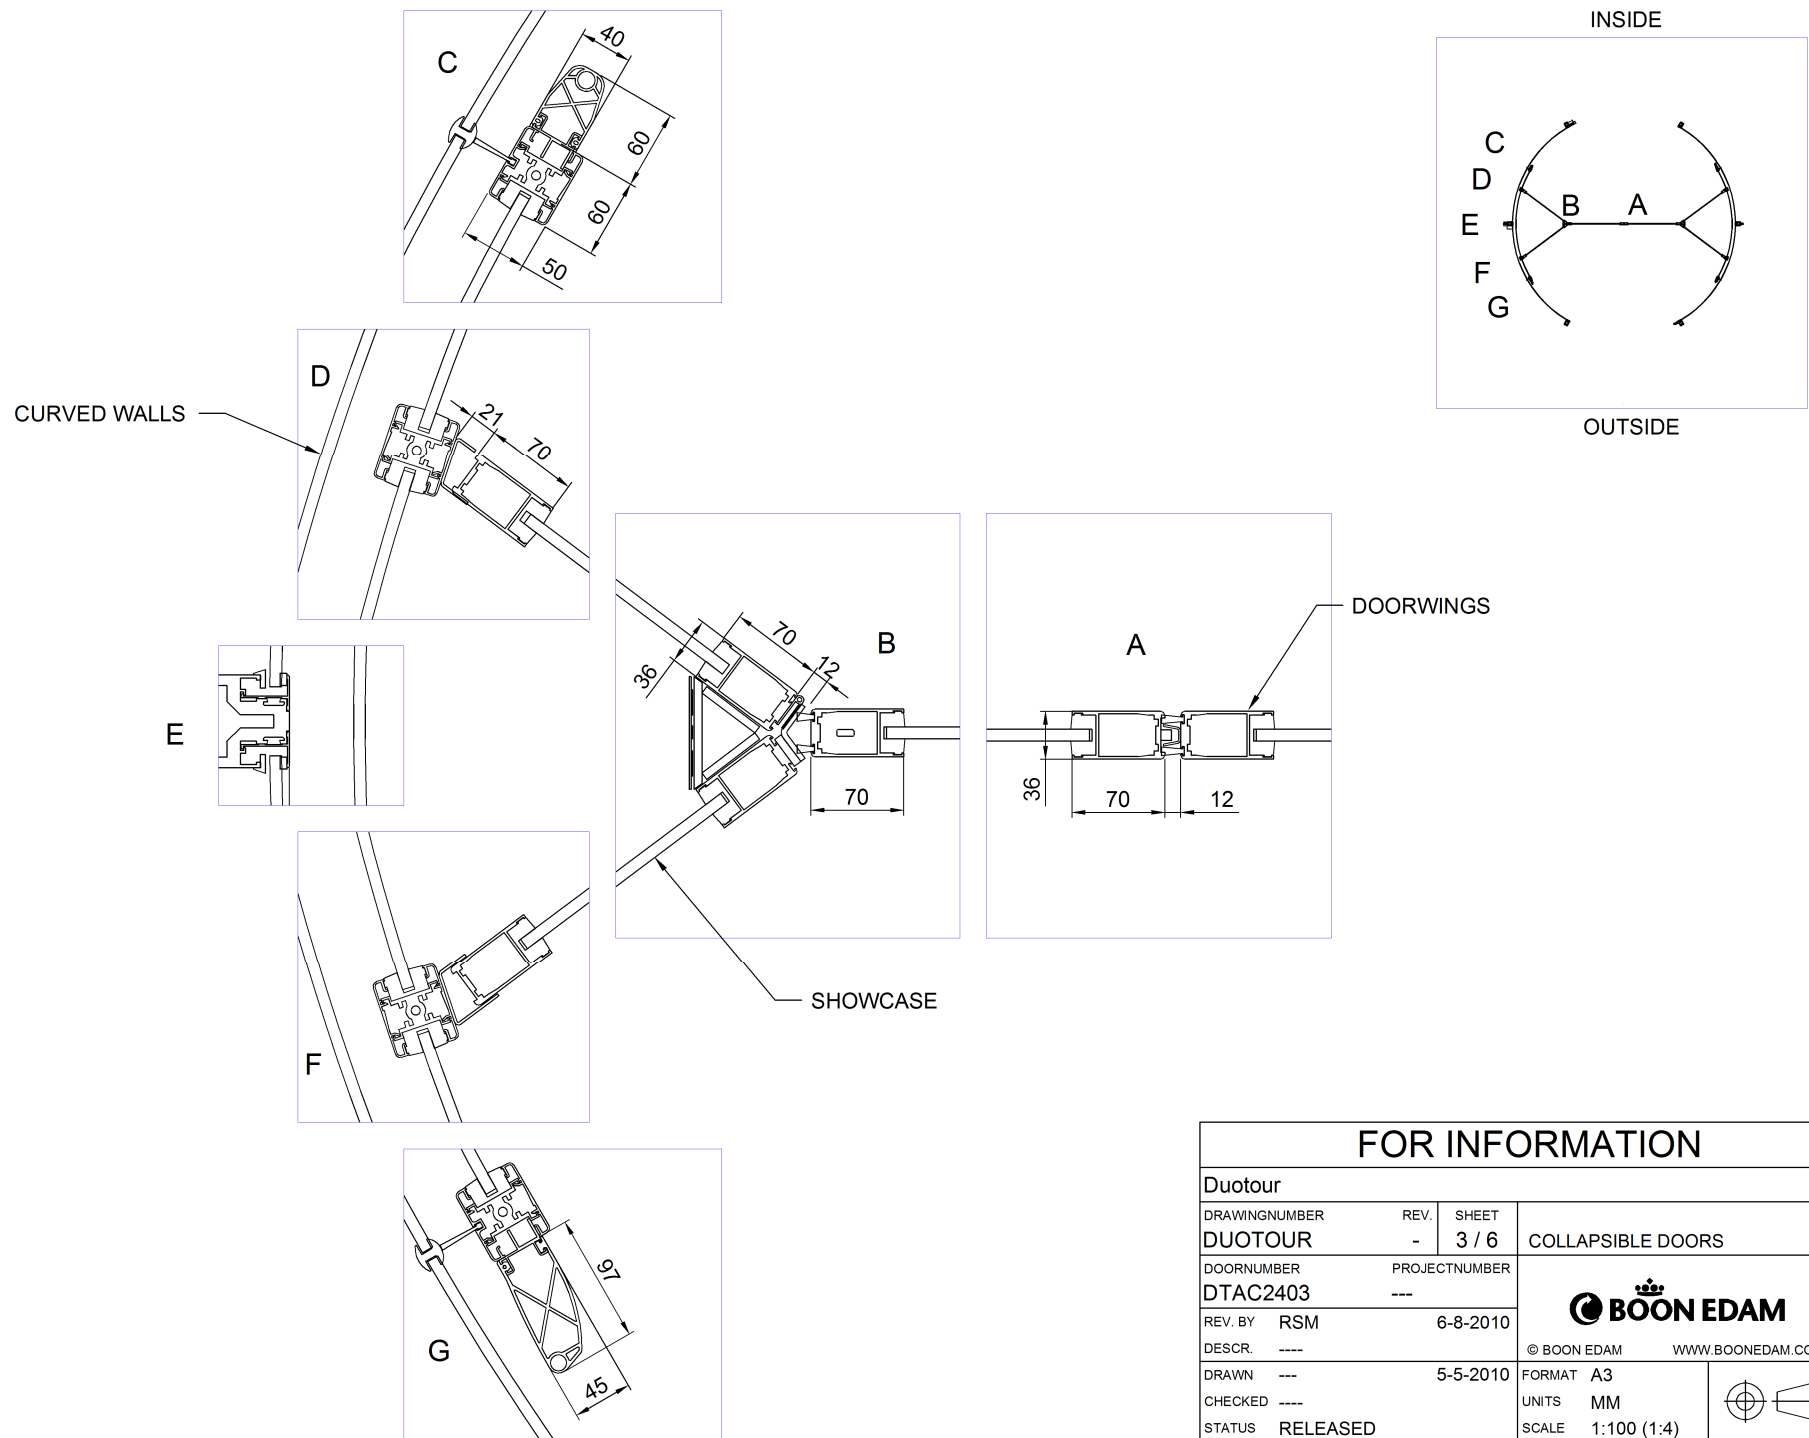


FOR INFORMATION					
Duotour					
DRAWINGNUMBER	REV.	SHEET	COLLAPSIBLE DOORS		
DUOTOUR	-	3 / 6			
DOORNUMBER	PROJECTNUMBER		 © BOON EDAM WWW.BOONEDAM.COM		
DTAC2403	---				
REV. BY	RSM	6-8-2010			
DESCR.	----				
DRAWN	---	5-5-2010	FORMAT	A3	
CHECKED	----		UNITS	MM	
STATUS	RELEASED		SCALE	1:100 (1:4)	

BOON EDAM

© BOON EDAM WWW.BOONEDAM.COM

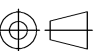

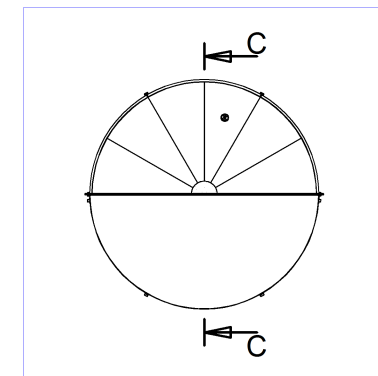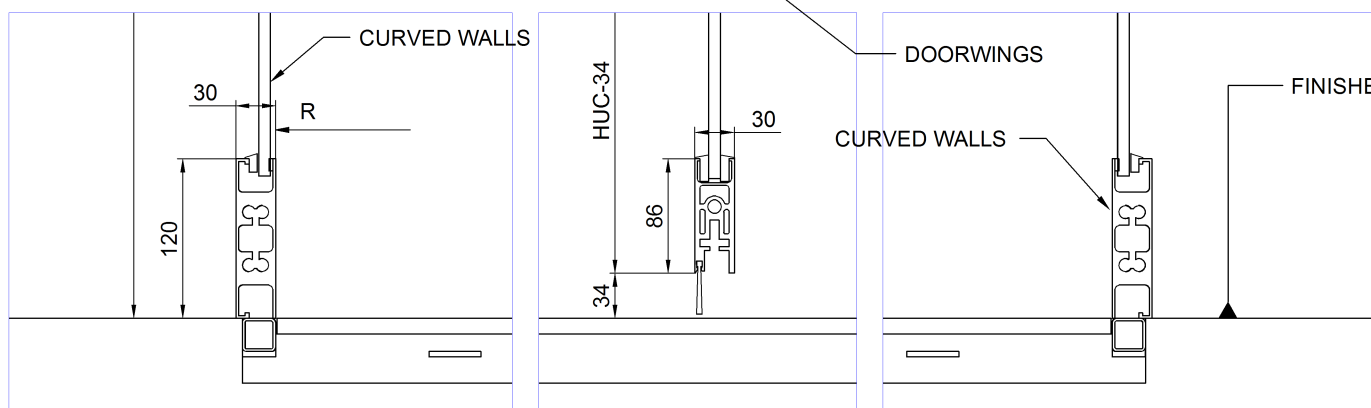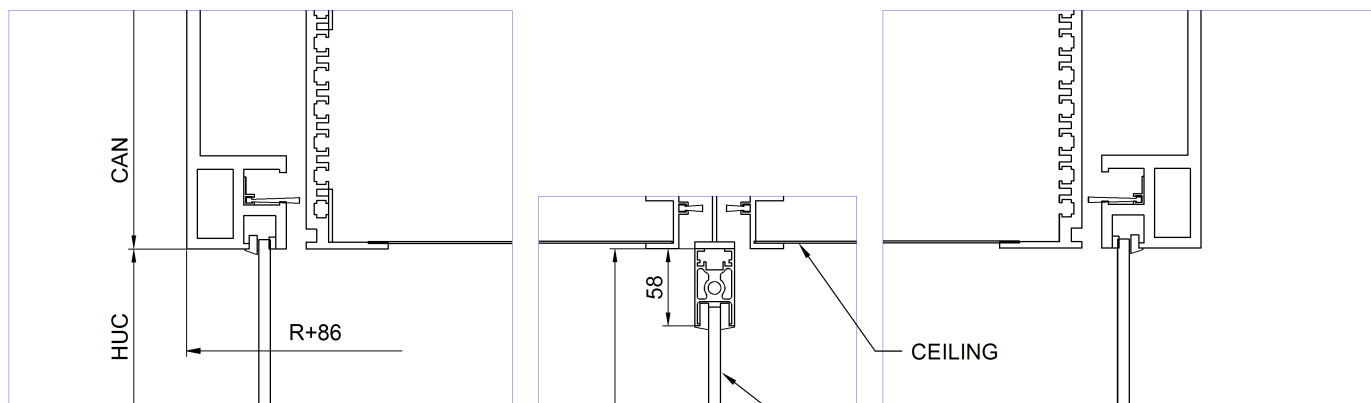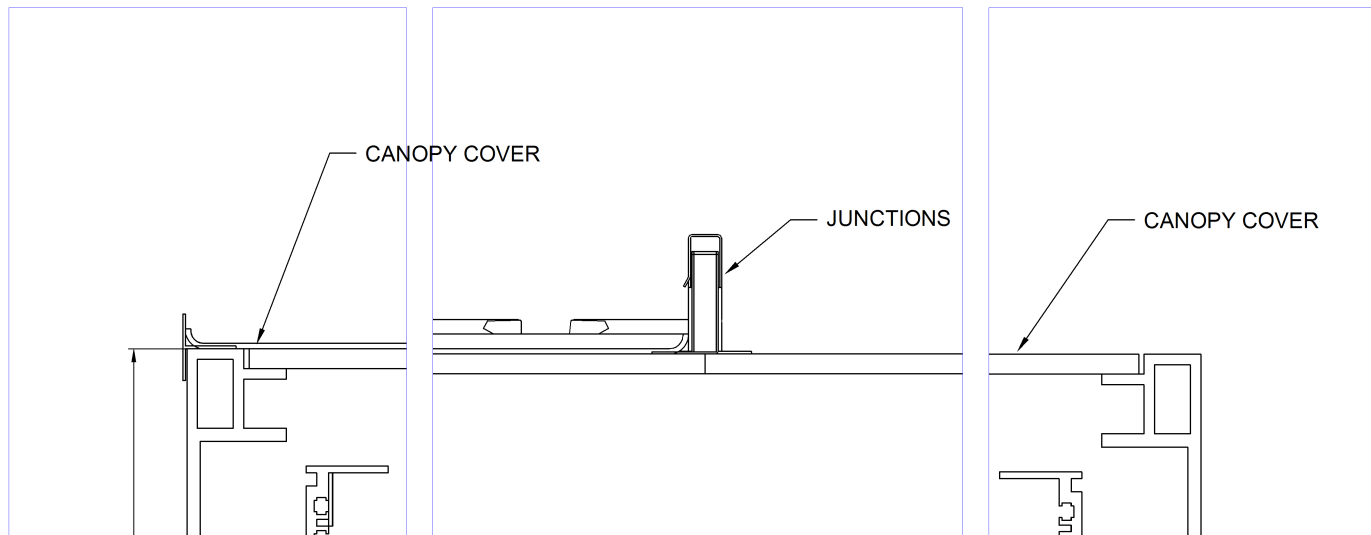

INSIDE


OUTSIDE

OUTSIDE


C-C

INSIDE

FOR INFORMATION


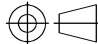
Duotour			
DRAWINGNUMBER	REV.	SHEET	COLLAPSIBLE DOORS
DUOTOUR	-	4 / 6	
DOORNUMBER	PROJECTNUMBER		 © BOON EDAM WWW.BOONEDAM.COM
DTAC2403	---		
REV. BY	RSM	6-8-2010	
DESCR.	----		
DRAWN	---	5-5-2010	
CHECKED	----		FORMAT A3
STATUS	RELEASED		UNITS MM
			SCALE 1:100 (1:4)





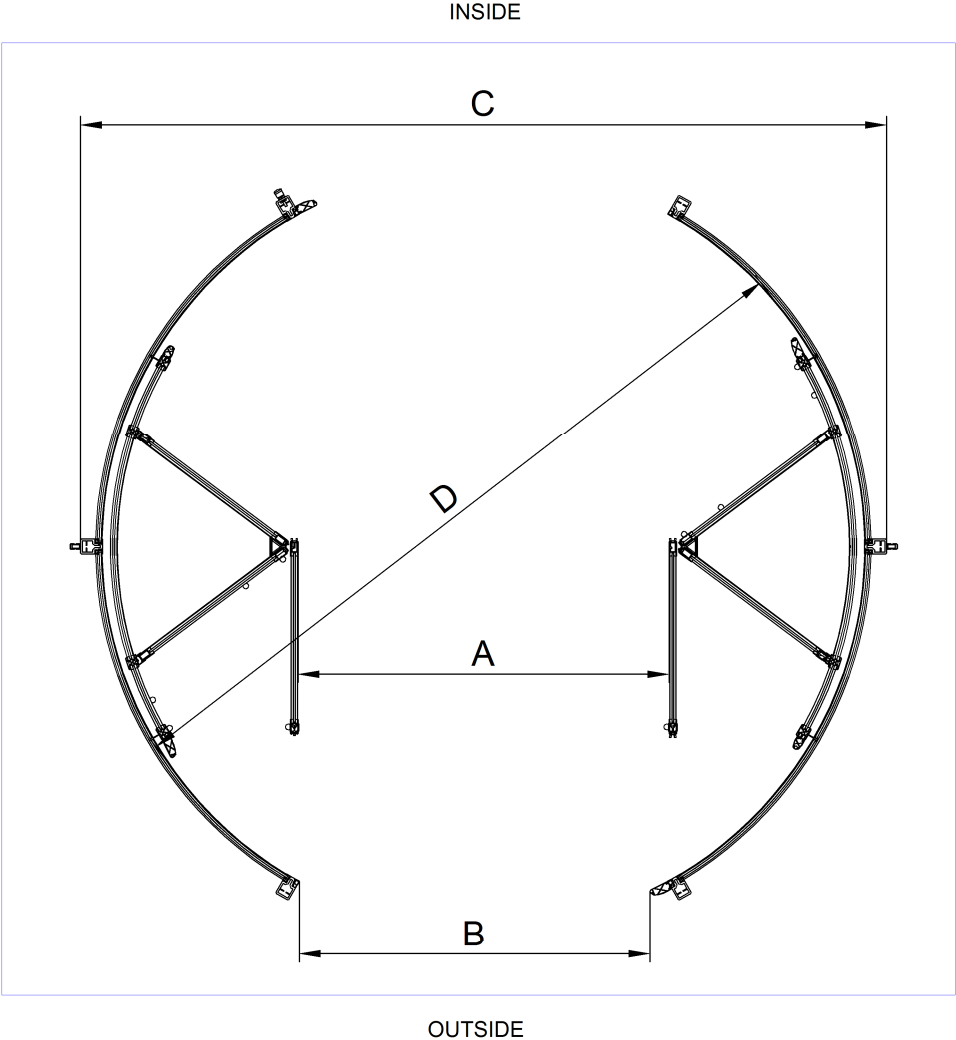

D	A	B	C
3600	1750	1654	3804
4200	2035	1954	4404
4800	2325	2254	5004

FOR INFORMATION


Duotour					
DRAWINGNUMBER	REV.	SHEET	COLLAPSIBLE DOORS		
DUOTOUR	-	5 / 6			
DOORNUMBER	PROJECTNUMBER		 © BOON EDAM WWW.BOONEDAM.COM		
DTAC2403	---				
REV. BY	RSM	6-8-2010			
DESCR.	----				
DRAWN	---	5-5-2010			
CHECKED	----		FORMAT	A3	
STATUS	RELEASED		UNITS	MM	
			SCALE	1:25	

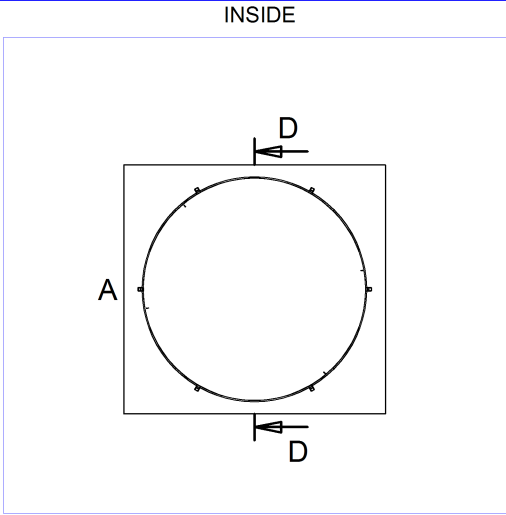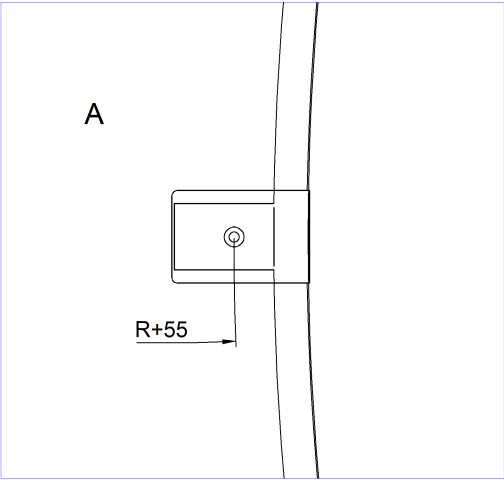


INSIDE

OUTSIDE


POSITION FROM CURVED WALL STUDS

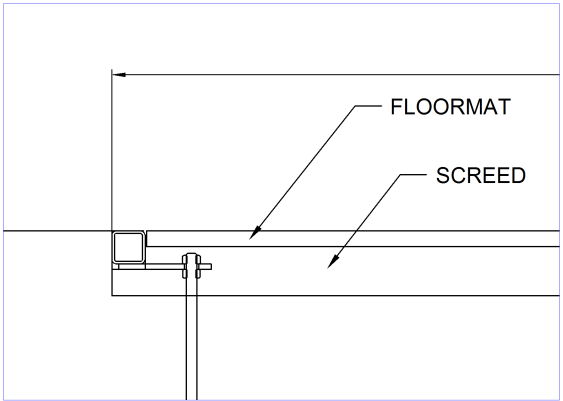

OUTSIDE

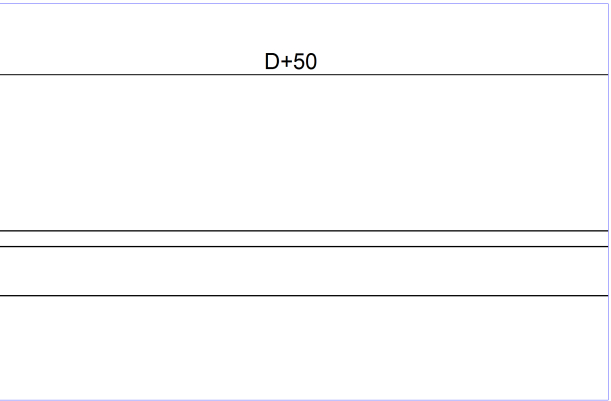

D+50

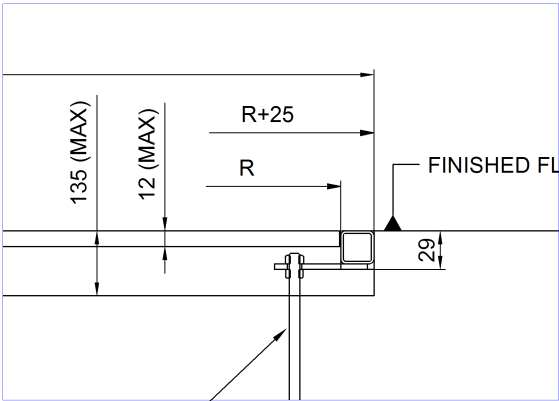


INSIDE

NOT BY BOON EDAM BV

D-D

FOR INFORMATION

Duotour			
DRAWINGNUMBER DUOTOUR	REV. -	SHEET 6 / 6	COLLAPSIBLE DOORS
DOORNUMBER DTAC2403	PROJECTNUMBER ---		 BOON EDAM © BOON EDAM WWW.BOONEDAM.COM
REV. BY RSM	6-8-2010		
DESCR. ----			
DRAWN ---	5-5-2010		FORMAT A3
CHECKED ----			UNITS MM
STATUS RELEASED			SCALE 1:100 (1:4)
			